




V 1
Escala 1:50

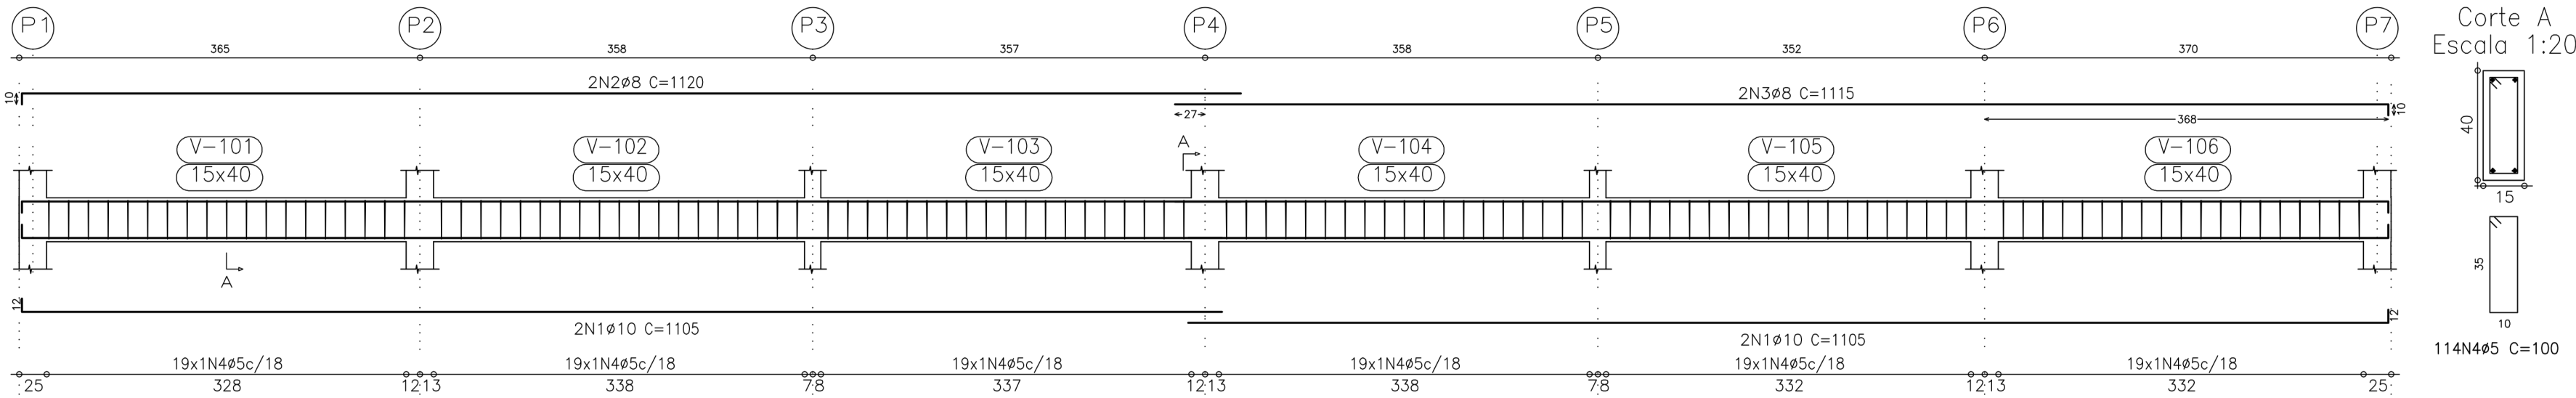


V 3
Escala 1:50

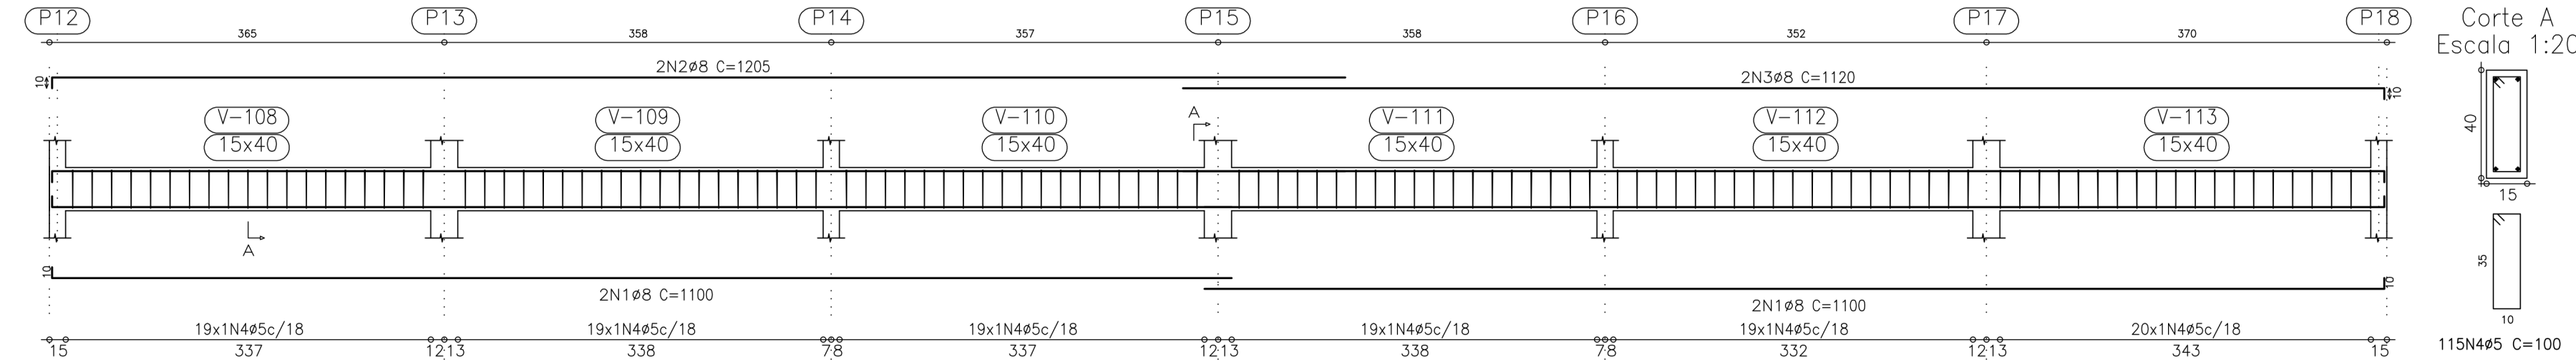


V 4
Escala 1:50

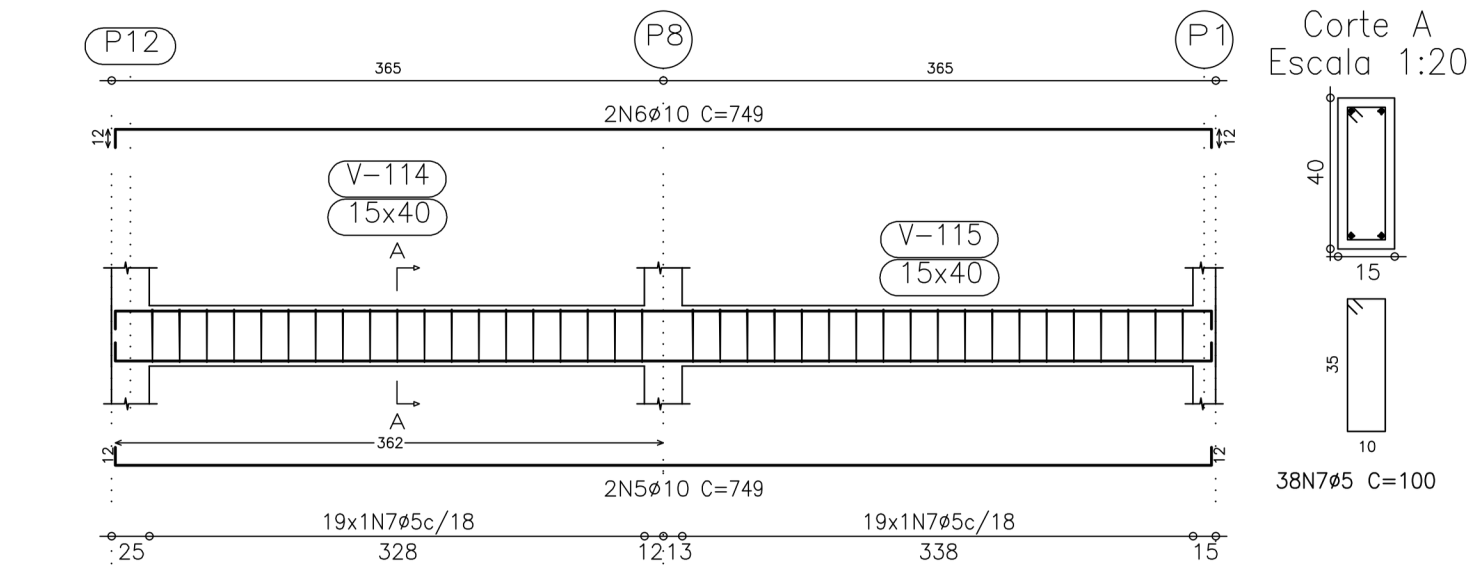


V 5
Escala 1:50

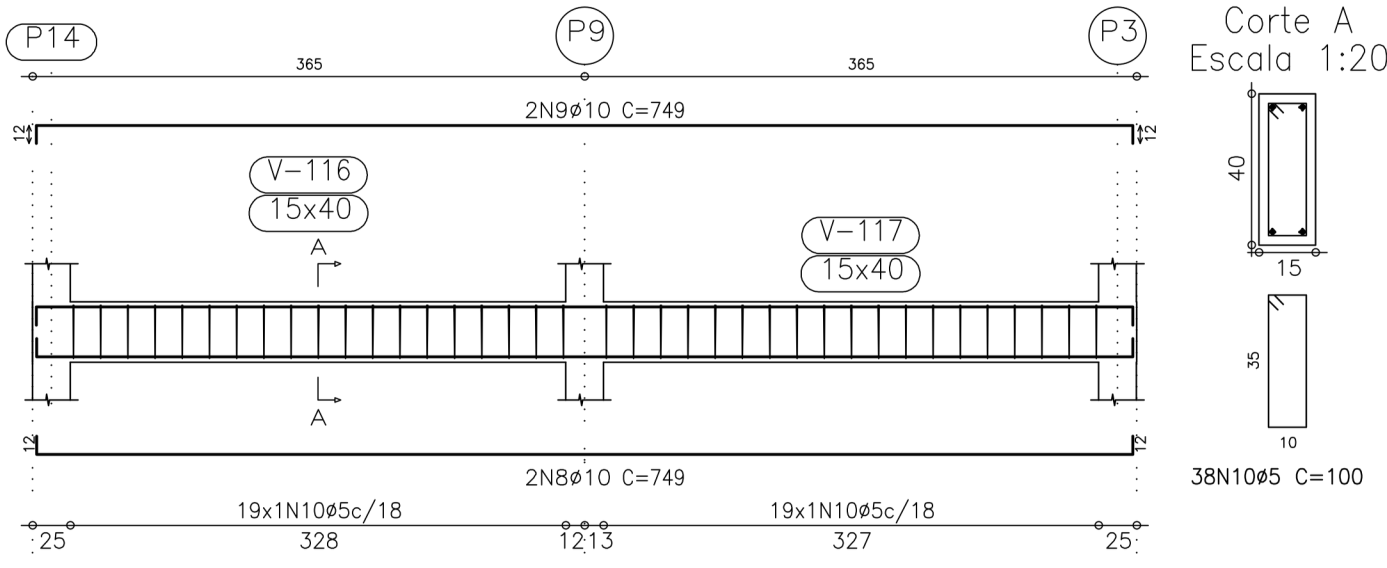


V 6
Escala 1:50

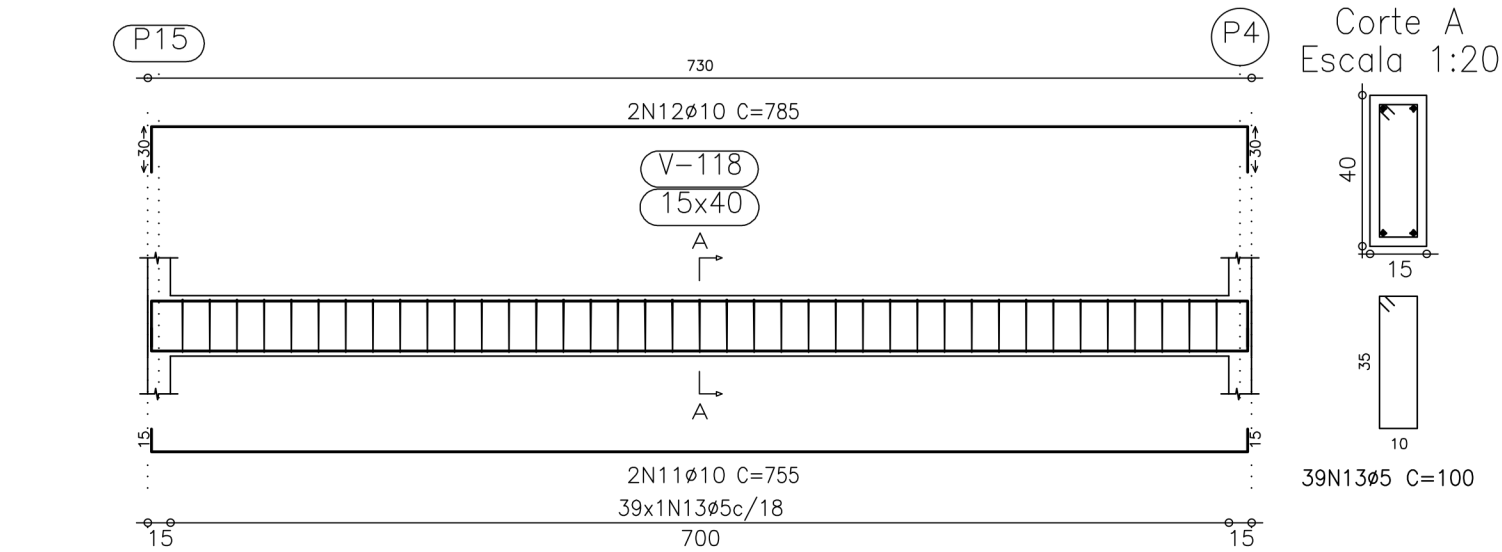

V 7
Escala 1:50

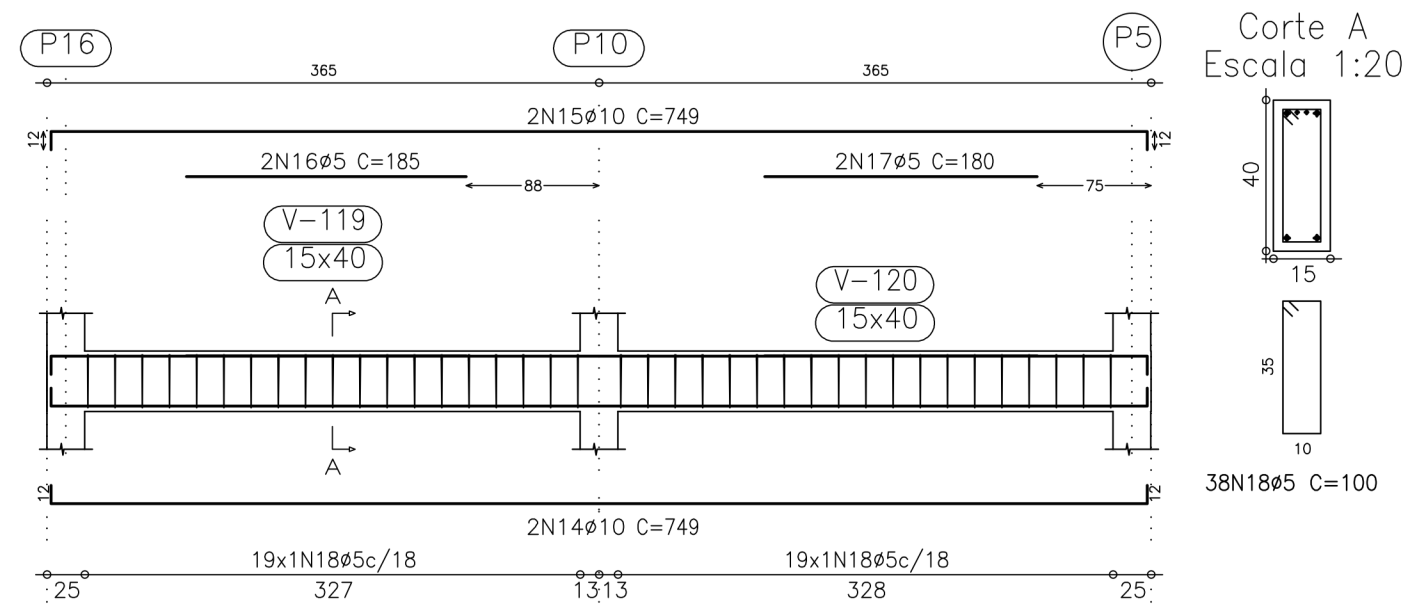

V 8
Escala 1:50

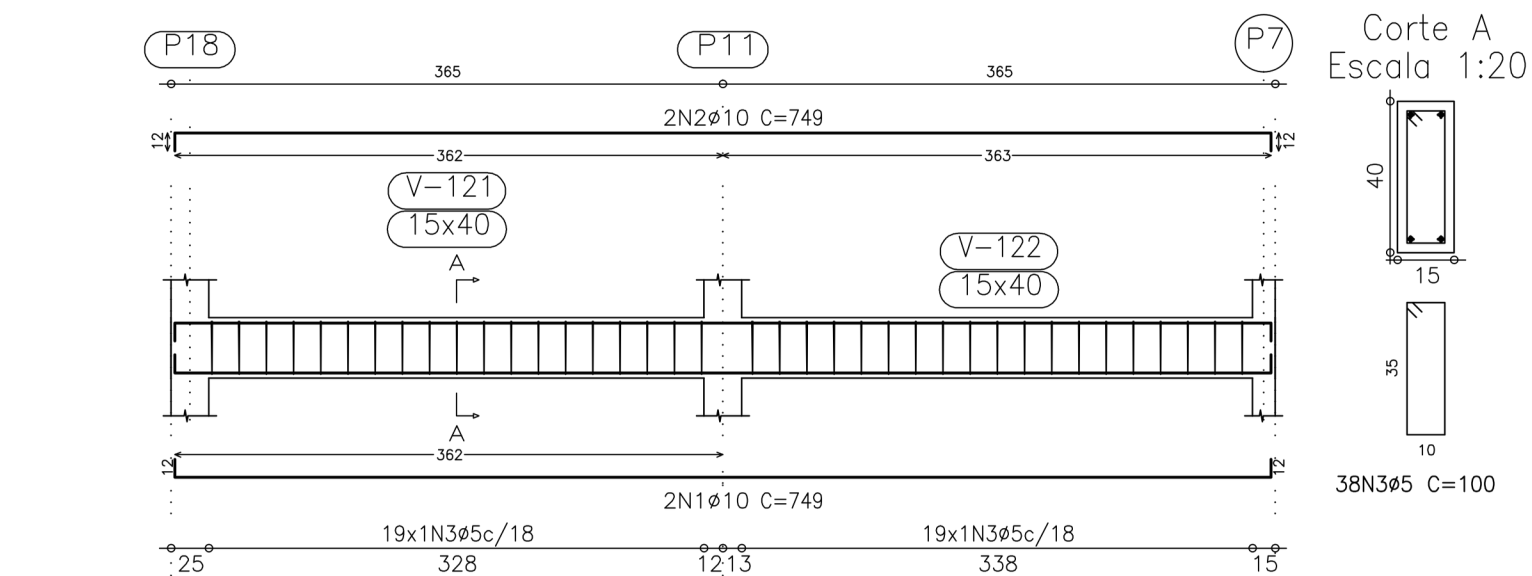

Escala 1:50

