


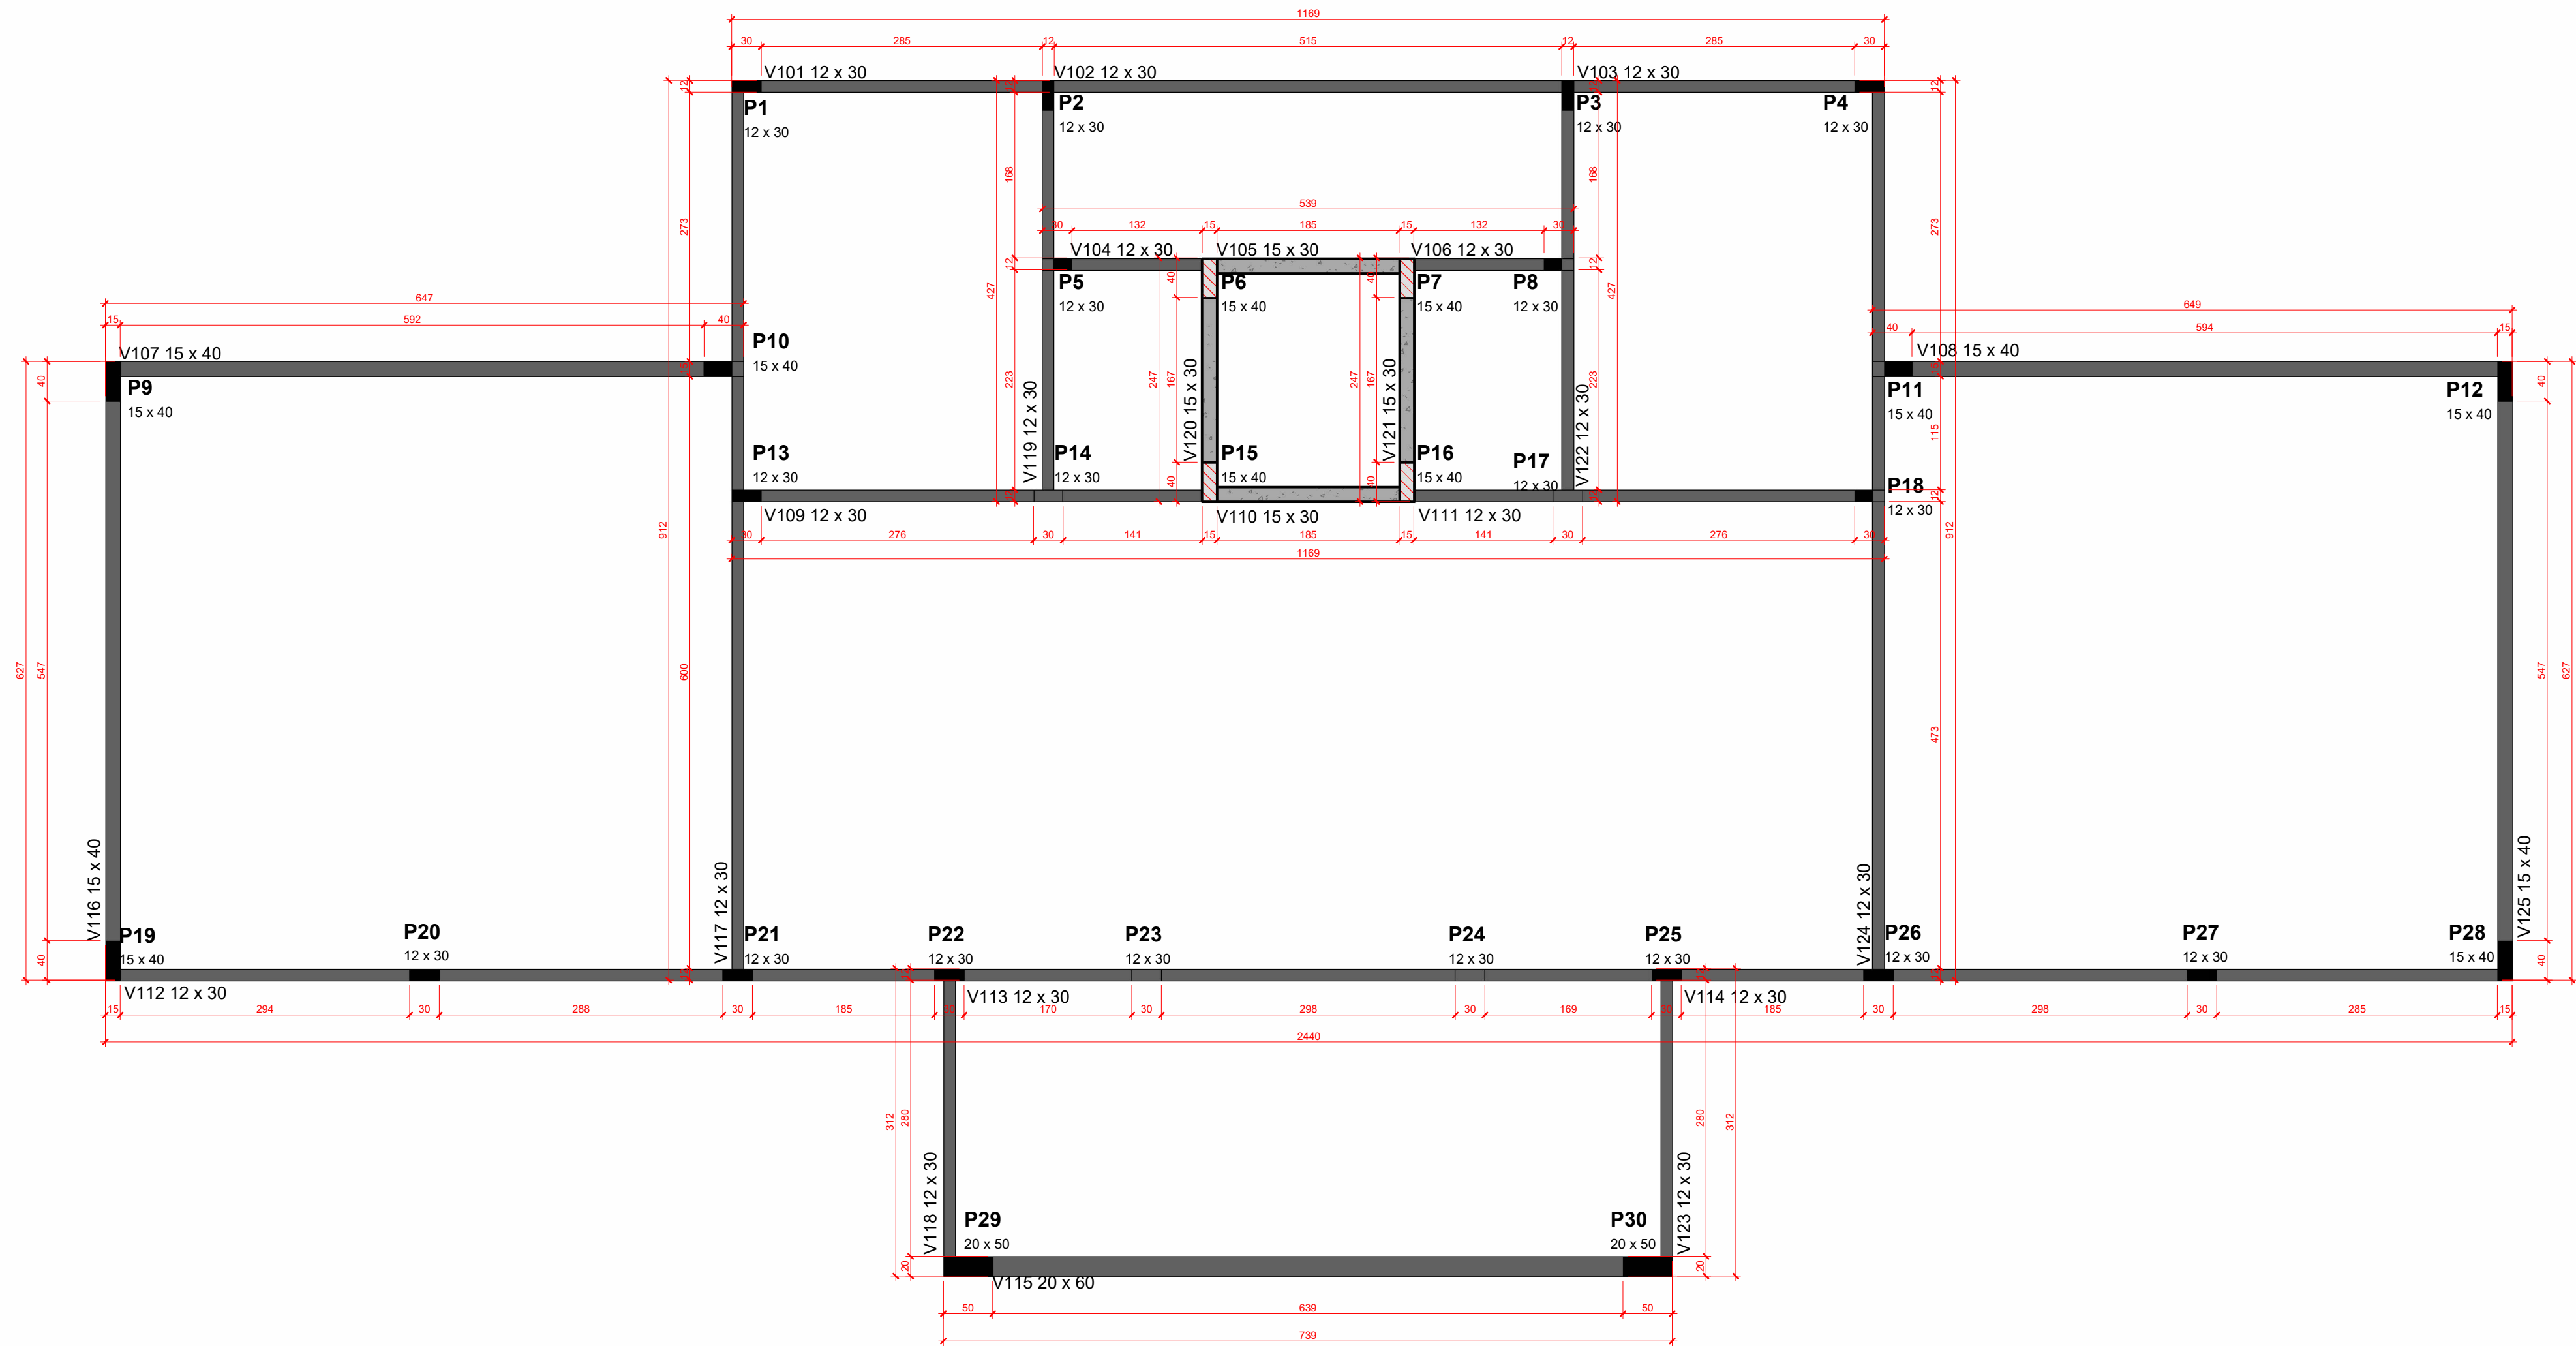

1 Planta de fôrma - Estrutura 1º Pav.
1 : 50

Resumo de aço - Vigas Base Caixa d'água						
Diâmetro (Ø)	N. do vergalhã o	Quantidad e	Comprimento unitário (cm)	Comprimento total + 10% (m)	Peso (kg)	Formato
5.0 mm	3	58	77	49.26	7.59	
5.0 mm	4	18	76	15.09	2.33	
10.0 mm	37	3	225	7.42	4.58	
10.0 mm	57	2	245	5.39	3.32	
10.0 mm	58	4	238	10.49	6.47	
10.0 mm	59	3	218	7.21	4.45	
10.0 mm	60	2	231	5.08	3.14	
10.0 mm	61	3	211	6.96	4.30	
10.0 mm	62	3	217	7.18	4.43	

Aço - Relação por nível Geral			
Diâmetro (Ø)	Qtd barras	Peso (kg)	Valor (R\$)
5.0 mm	238	439.44	0.00
6.3 mm	8	24.56	0.00
8.0 mm	6	26.92	0.00
10.0 mm	202	1492.26	0.00
12.5 mm	3	31.45	0.00
16.0 mm	1	27.30	0.00
	457	2041.93	0.00

Resumo de aço - Vigas Térreo						
Diâmetro (Ø)	N. do vergalhã o	Quantidad e	Comprimento unitário (cm)	Comprimento total + 10% (m)	Peso (kg)	Formato
5.0 mm	1	31	71	24.28	3.74	
5.0 mm	2	653	71	511.52	78.86	
5.0 mm	6	234	97	250.22	38.58	
5.0 mm	7	65	107	76.66	11.82	
10.0 mm	16	2	342	7.53	4.65	
10.0 mm	17	2	322	7.09	4.38	
10.0 mm	18	2	357	7.85	4.84	
10.0 mm	19	2	337	7.41	4.57	
10.0 mm	20	2	457	10.06	6.20	
10.0 mm	21	2	437	9.62	5.93	
10.0 mm	22	2	942	20.72	12.78	
10.0 mm	23	2	922	20.28	12.52	
10.0 mm	24	2	357	7.86	4.85	
10.0 mm	25	2	337	7.42	4.58	
10.0 mm	26	2	457	10.06	6.21	
10.0 mm	27	2	437	9.62	5.94	
10.0 mm	28	4	522	22.98	14.18	
10.0 mm	29	4	502	22.1	13.64	
10.0 mm	30	2	245	5.38	3.32	
10.0 mm	31	3	225	7.41	4.57	
10.0 mm	32	2	277	6.1	3.76	
10.0 mm	33	3	257	8.5	5.24	
10.0 mm	34	2	277	6.1	3.76	
10.0 mm	35	3	257	8.48	5.23	
10.0 mm	36	2	245	5.39	3.33	
10.0 mm	37	3	225	7.42	4.58	
10.0 mm	38	2	207	4.56	2.81	
10.0 mm	39	2	187	4.12	2.54	
10.0 mm	40	2	207	4.56	2.81	
10.0 mm	41	2	187	4.12	2.54	
10.0 mm	64	2	657	14.45	8.92	
10.0 mm	65	3	637	21.02	12.97	
10.0 mm	66	2	677	14.89	9.19	
10.0 mm	67	3	657	21.69	13.38	
10.0 mm	72	2	942	20.73	12.79	
10.0 mm	73	2	922	20.29	12.52	
10.0 mm	75	2	679	14.94	9.22	
10.0 mm	76	3	659	21.74	13.41	
10.0 mm	77	2	657	14.45	8.91	
10.0 mm	78	3	637	21.01	12.96	
10.0 mm	85	2	902	19.85	12.25	
10.0 mm	86	2	882	19.41	11.98	
10.0 mm	91	2	900	19.81	12.22	
10.0 mm	92	2	881	19.37	11.95	
10.0 mm	93	2	768	16.91	10.43	
10.0 mm	95	2	342	7.52	4.64	
10.0 mm	96	2	322	7.09	4.37	
10.0 mm	99	2	787	17.32	10.69	
10.0 mm	100	2	767	16.88	10.42	
10.0 mm	102	2	569	12.51	7.72	
10.0 mm	103	2	548	12.07	7.44	
10.0 mm	116	2	342	7.52	4.64	
12.5 mm	117	3	748	24.67	23.76	

Resumo de aço - Vigas Estrutura 1º Pav.						
Diâmetro (Ø)	N. do vergalhã o	Quantidad e	Comprimento unitário (cm)	Comprimento total + 10% (m)	Peso (kg)	Formato
5.0 mm	2	651	71	509.95	78.62	
5.0 mm	6	237	97	253.43	39.07	
5.0 mm	8	65	147	105.26	16.23	
10.0 mm	38	2	207	4.56	2.81	
10.0 mm	39	2	187	4.12	2.54	
10.0 mm	42	4	346	15.24	9.40	
10.0 mm	43	4	326	14.36	8.86	
10.0 mm	44	2	509	11.21	6.91	
10.0 mm	45	2	489	10.77	6.64	
10.0 mm	46	4	446	19.64	12.12	
10.0 mm	47	4	426	18.76	11.58	
10.0 mm	48	4	931	40.98	25.29	
10.0 mm	49	4	911	40.1	24.74	
10.0 mm	50	2	501	11.03	6.81	
10.0 mm	51	2	481	10.59	6.53	
10.0 mm	52	2	187	4.11	2.54	
10.0 mm	53	2	207	4.56	2.81	
10.0 mm	54	2	342	7.53	4.64	
10.0 mm	55	2	324	7.13	4.40	
10.0 mm	68	2	646	14.22	8.77	
10.0 mm	69	3	626	20.67	12.75	
10.0 mm	70	2	666	14.66	9.05	
10.0 mm	71	3	646	21.33	13.16	
10.0 mm	79	2	652	14.35	8.86	
10.0 mm	80	3	632	20.87	12.88	
10.0 mm	81	2	641	14.11	8.71	
10.0 mm	82	3	621	20.51	12.65	
10.0 mm	83	2	881	19.39	11.96	
10.0 mm	84	2	861	18.95	11.69	
10.0 mm	87	2	758	16.68	10.29	
10.0 mm	88	3	738	24.37	15.03	
10.0 mm	89	2	880	19.35	11.94	
10.0 mm	90	2	860	18.91	11.67	
10.0 mm	94	2	769	16.92	10.44	
10.0 mm	97	2	331	7.28	4.49	
10.0 mm	98	2	312	6.87	4.24	
10.0 mm	104	2	558	12.28	7.57	
10.0 mm	105	2	538	11.84	7.30	
12.5 mm	118	1	726	7.99	7.69	
16.0 mm	119	2	786	17.3	27.30	

**PREFEITURA MUNICIPAL
DE CAMPO ALEGRE DE LOURDES-BA**

OBRA: Escola Municipal

LOCAL: Povoado Zé da Silva

Título: Fôrma Resumo de aço

Escala: 1 : 50

Data:

Projeto: Projetista

Responsável Técnico: Helber Manguieira Teixeira Silva

Folha:

Aprovador

SEÇÃO DE ARQUIVO